


広告掲出位置図（行政棟 1～7階）

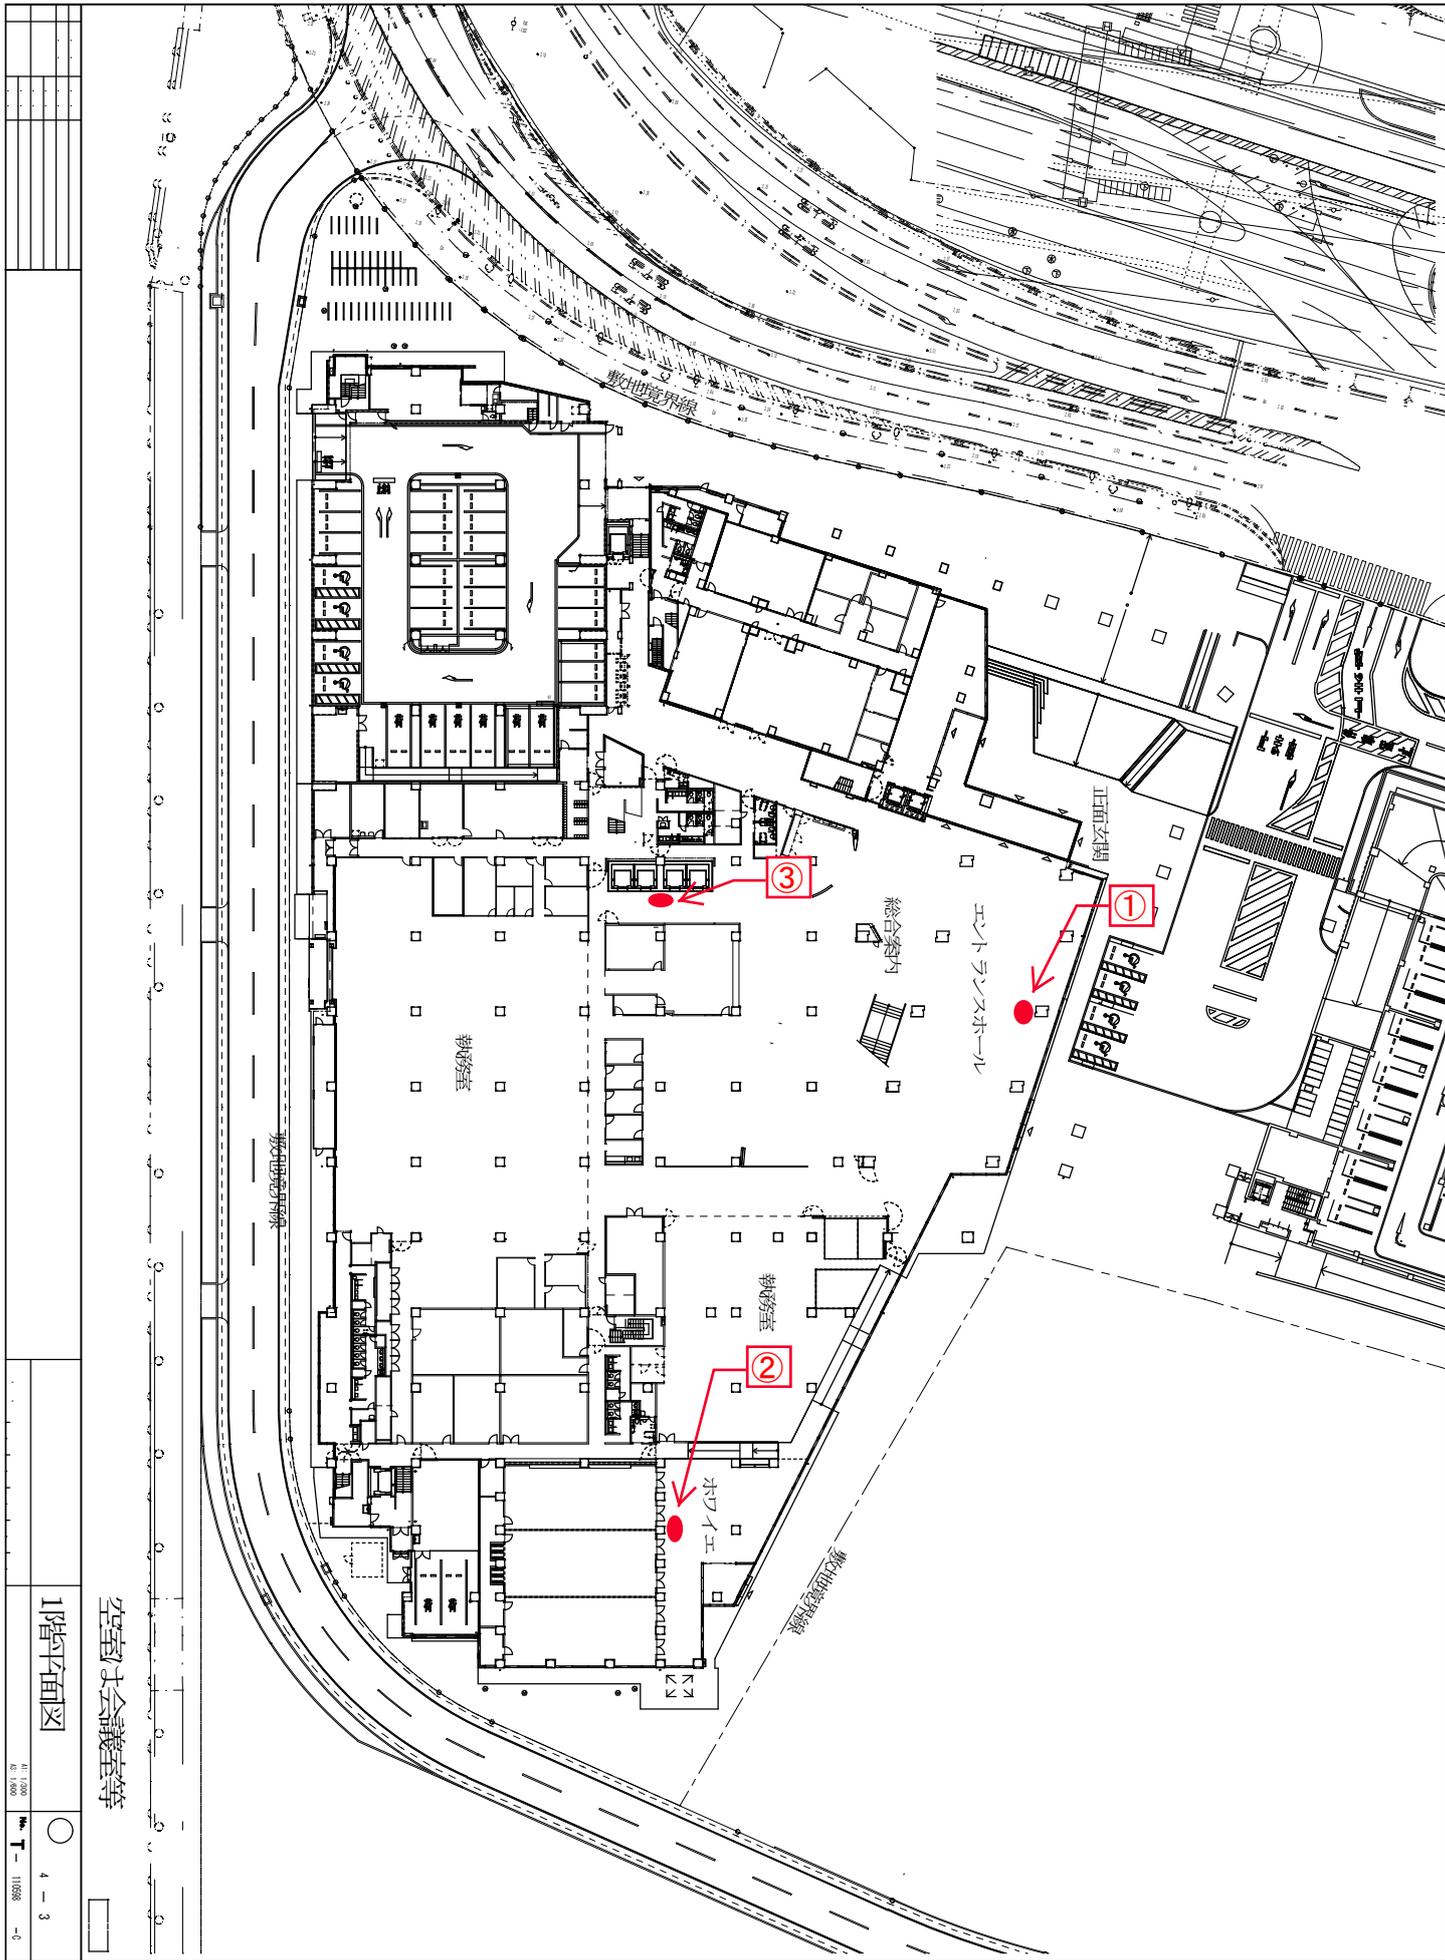


空室/会議室等

1階平面図


11.1.2023
4/1.000
No. T-11098 -0

11 X 11

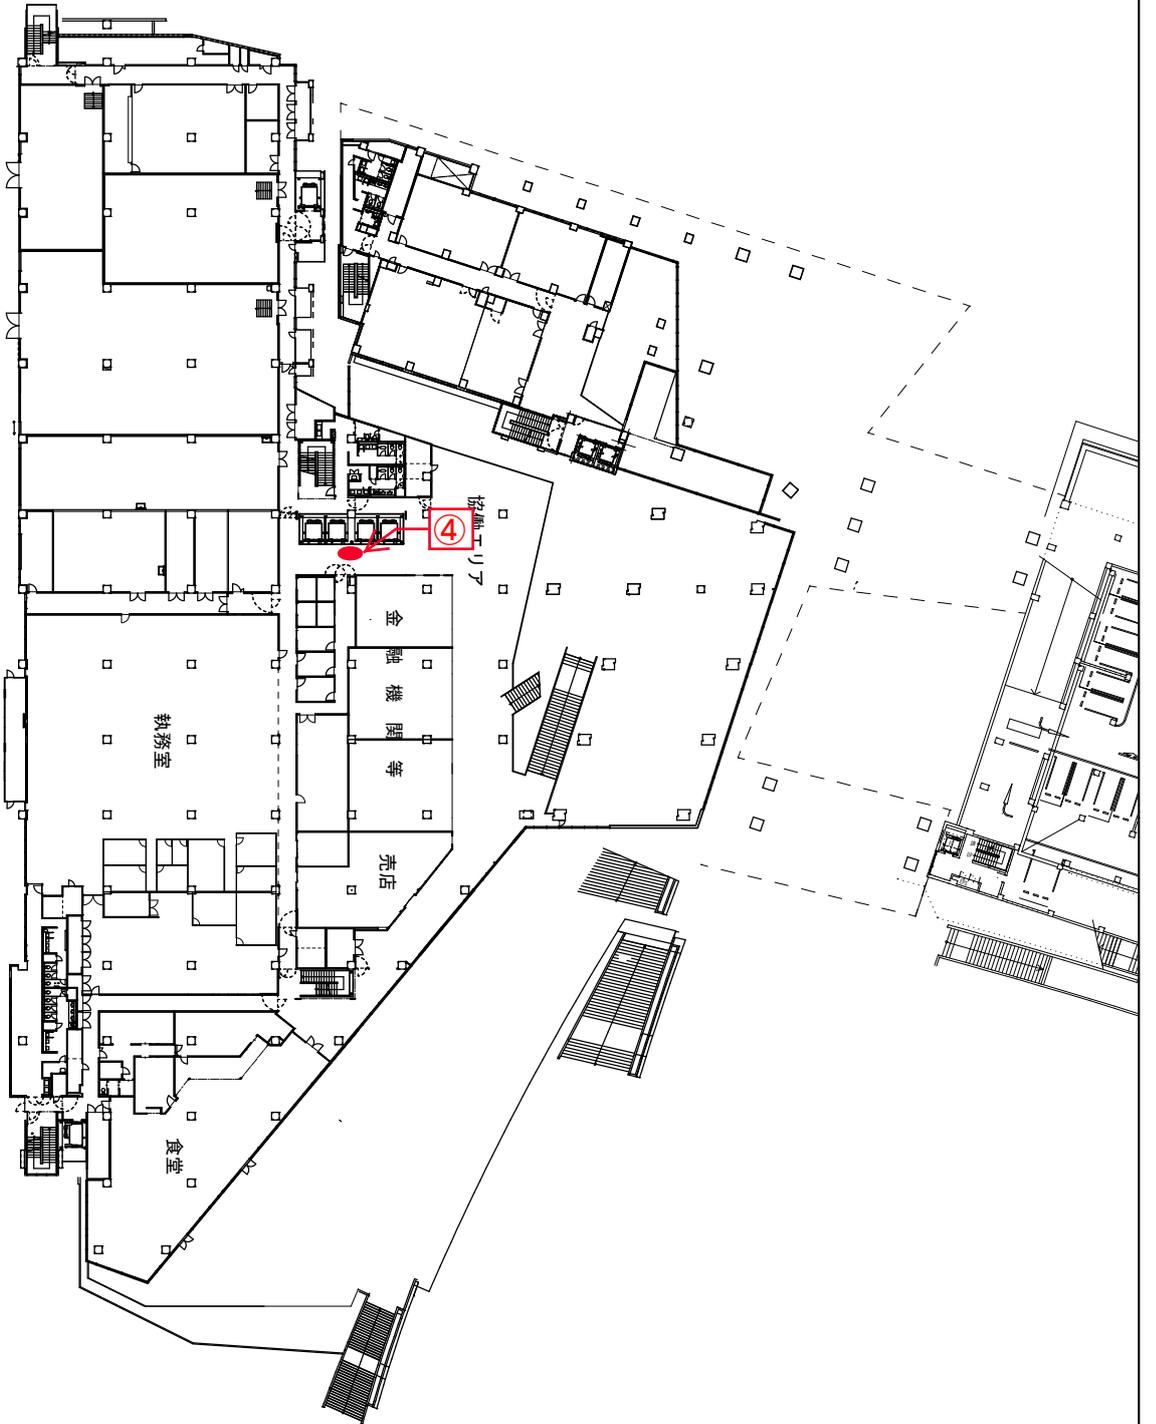

2階平面図

11. 1202
41. 1203
No. T-110988
-C

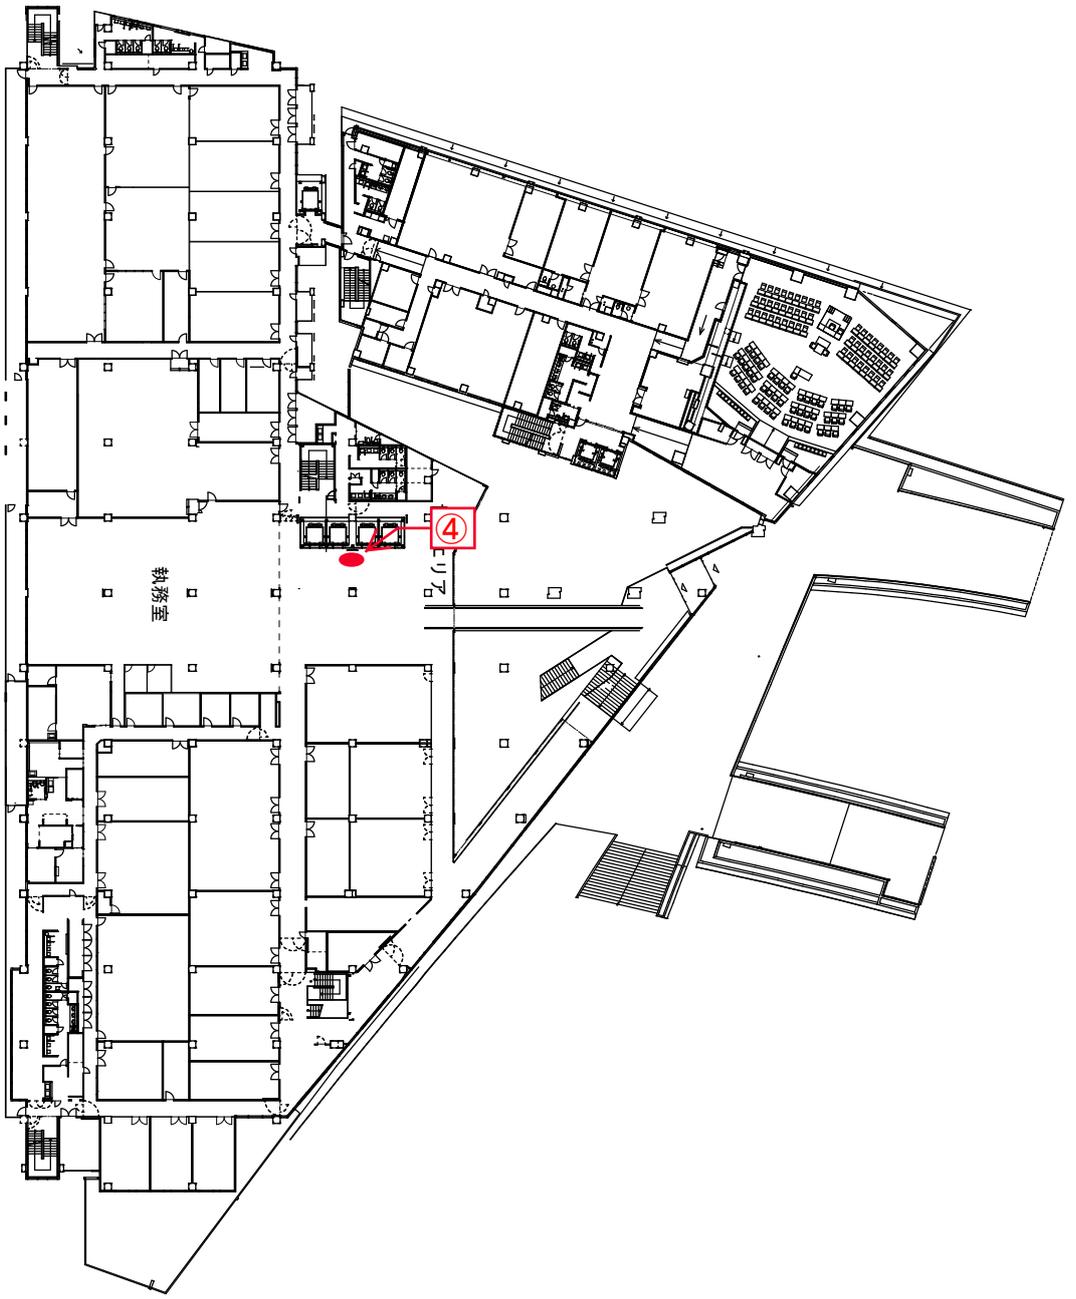


3階平面図

11/7/2012
41/1/200

№ T - 110988


4 - 5
- C

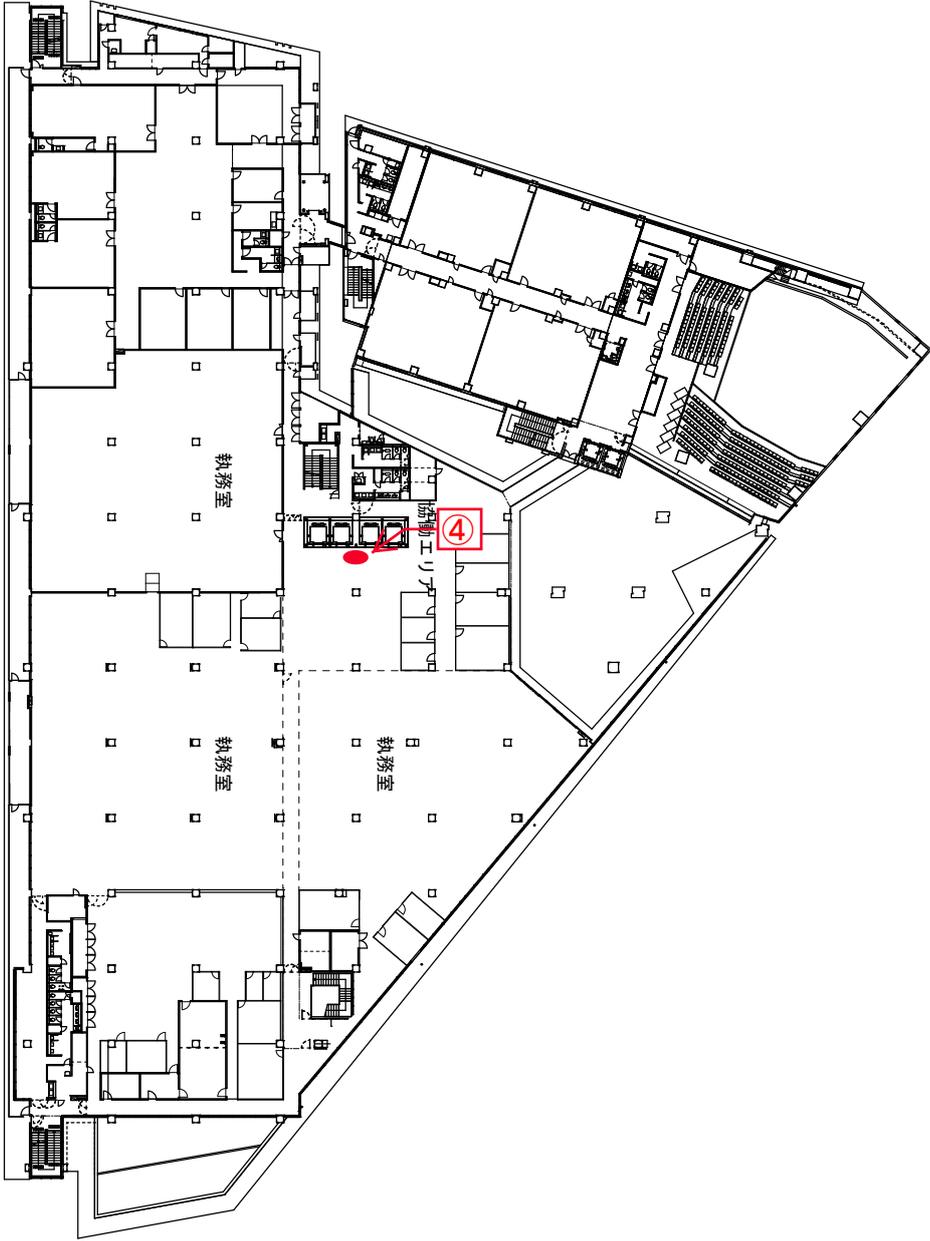

4階平面図

11/1/2022
01/1/2022


34
4 - 6
No. T - 110988
- C

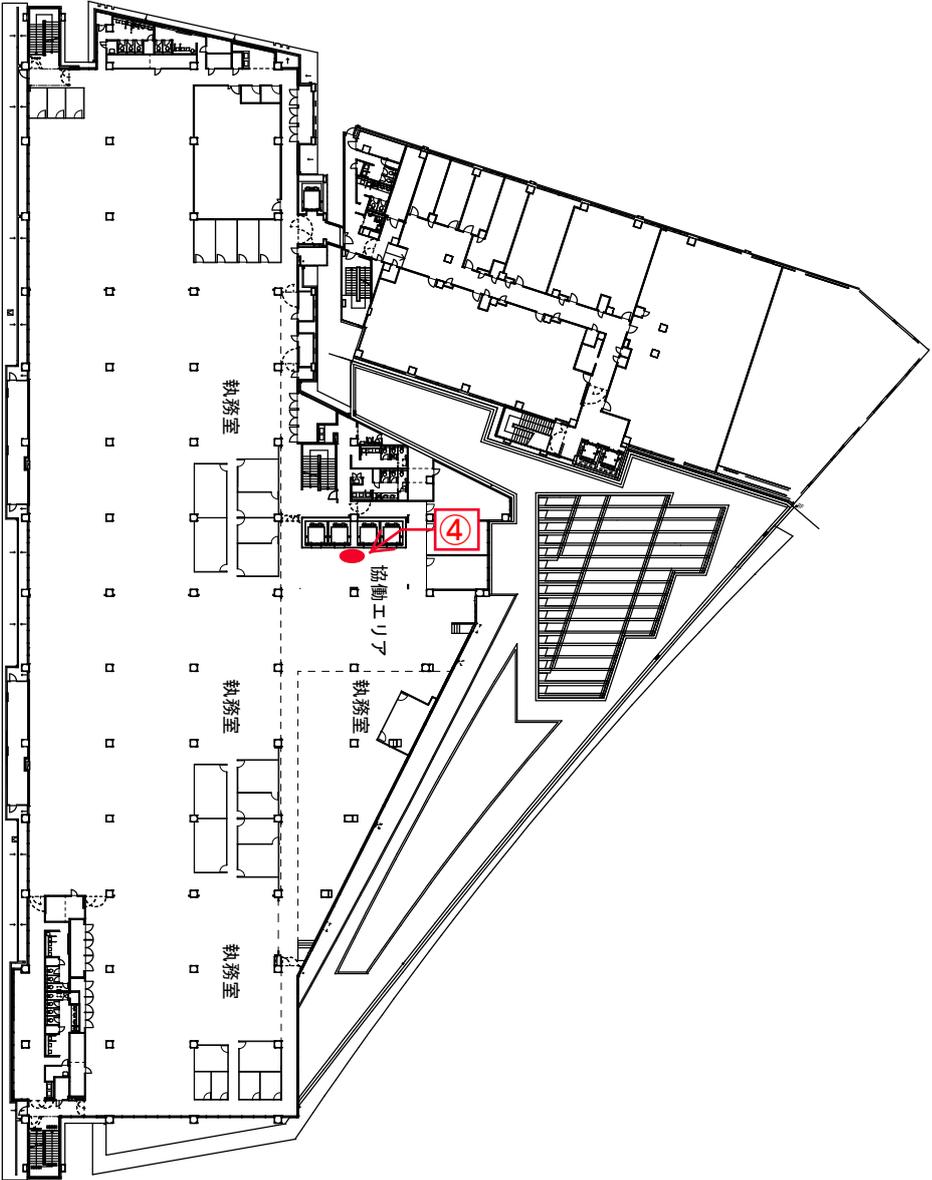

5階平面図

11/1/2021
41/1/2021


○ 4 - 7
T - 110988 - C

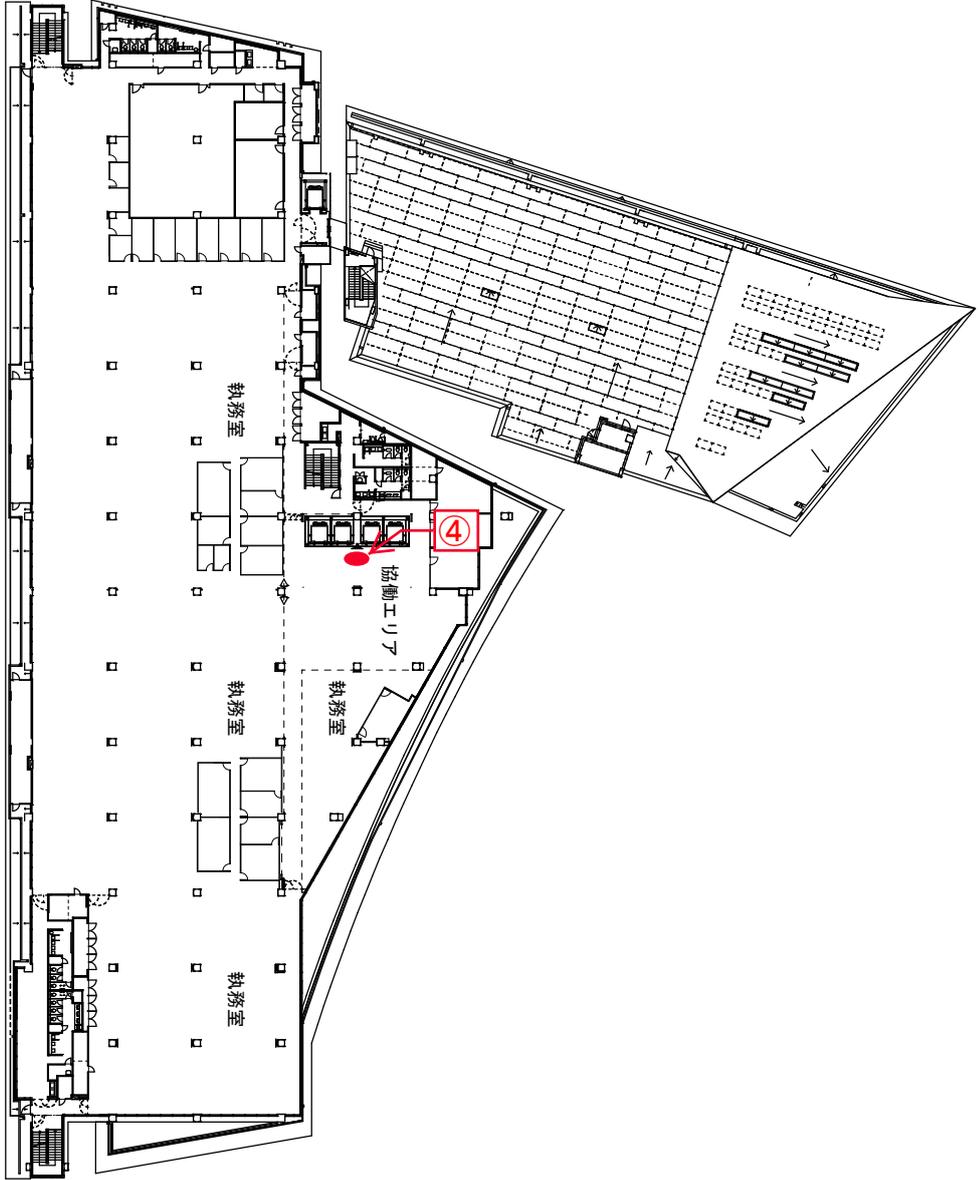

6階平面図

11/1200
41/1000

○ 4 - 8
T - 110988 - C

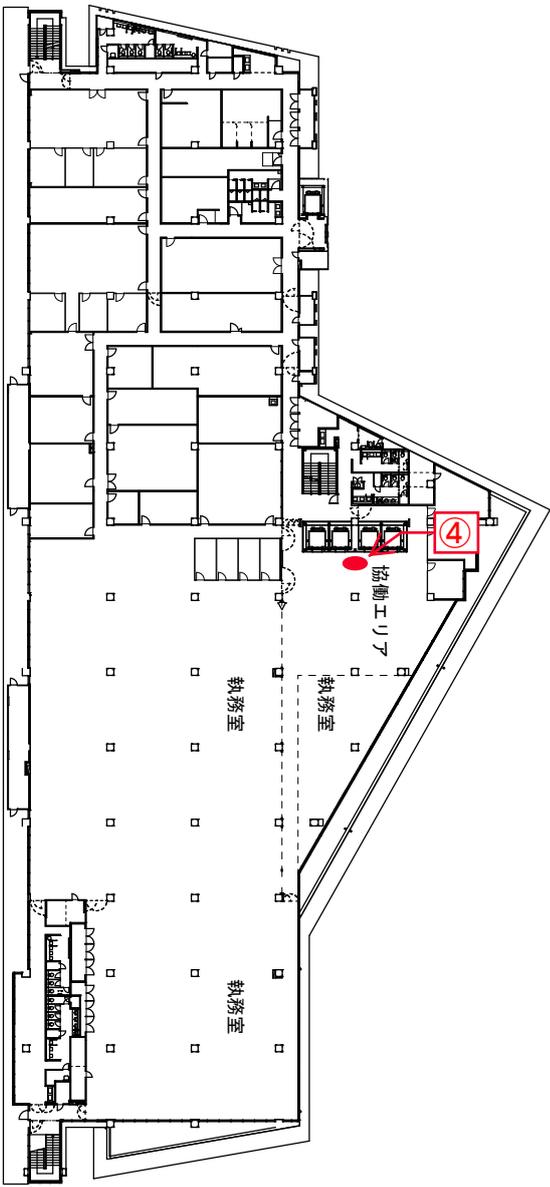

7階平面図

37
4 - 9
T - 110988 - C
1:1,000
1:1,000