


給水・排水・ドレン設備

A 4 (1 : 1 0 0)

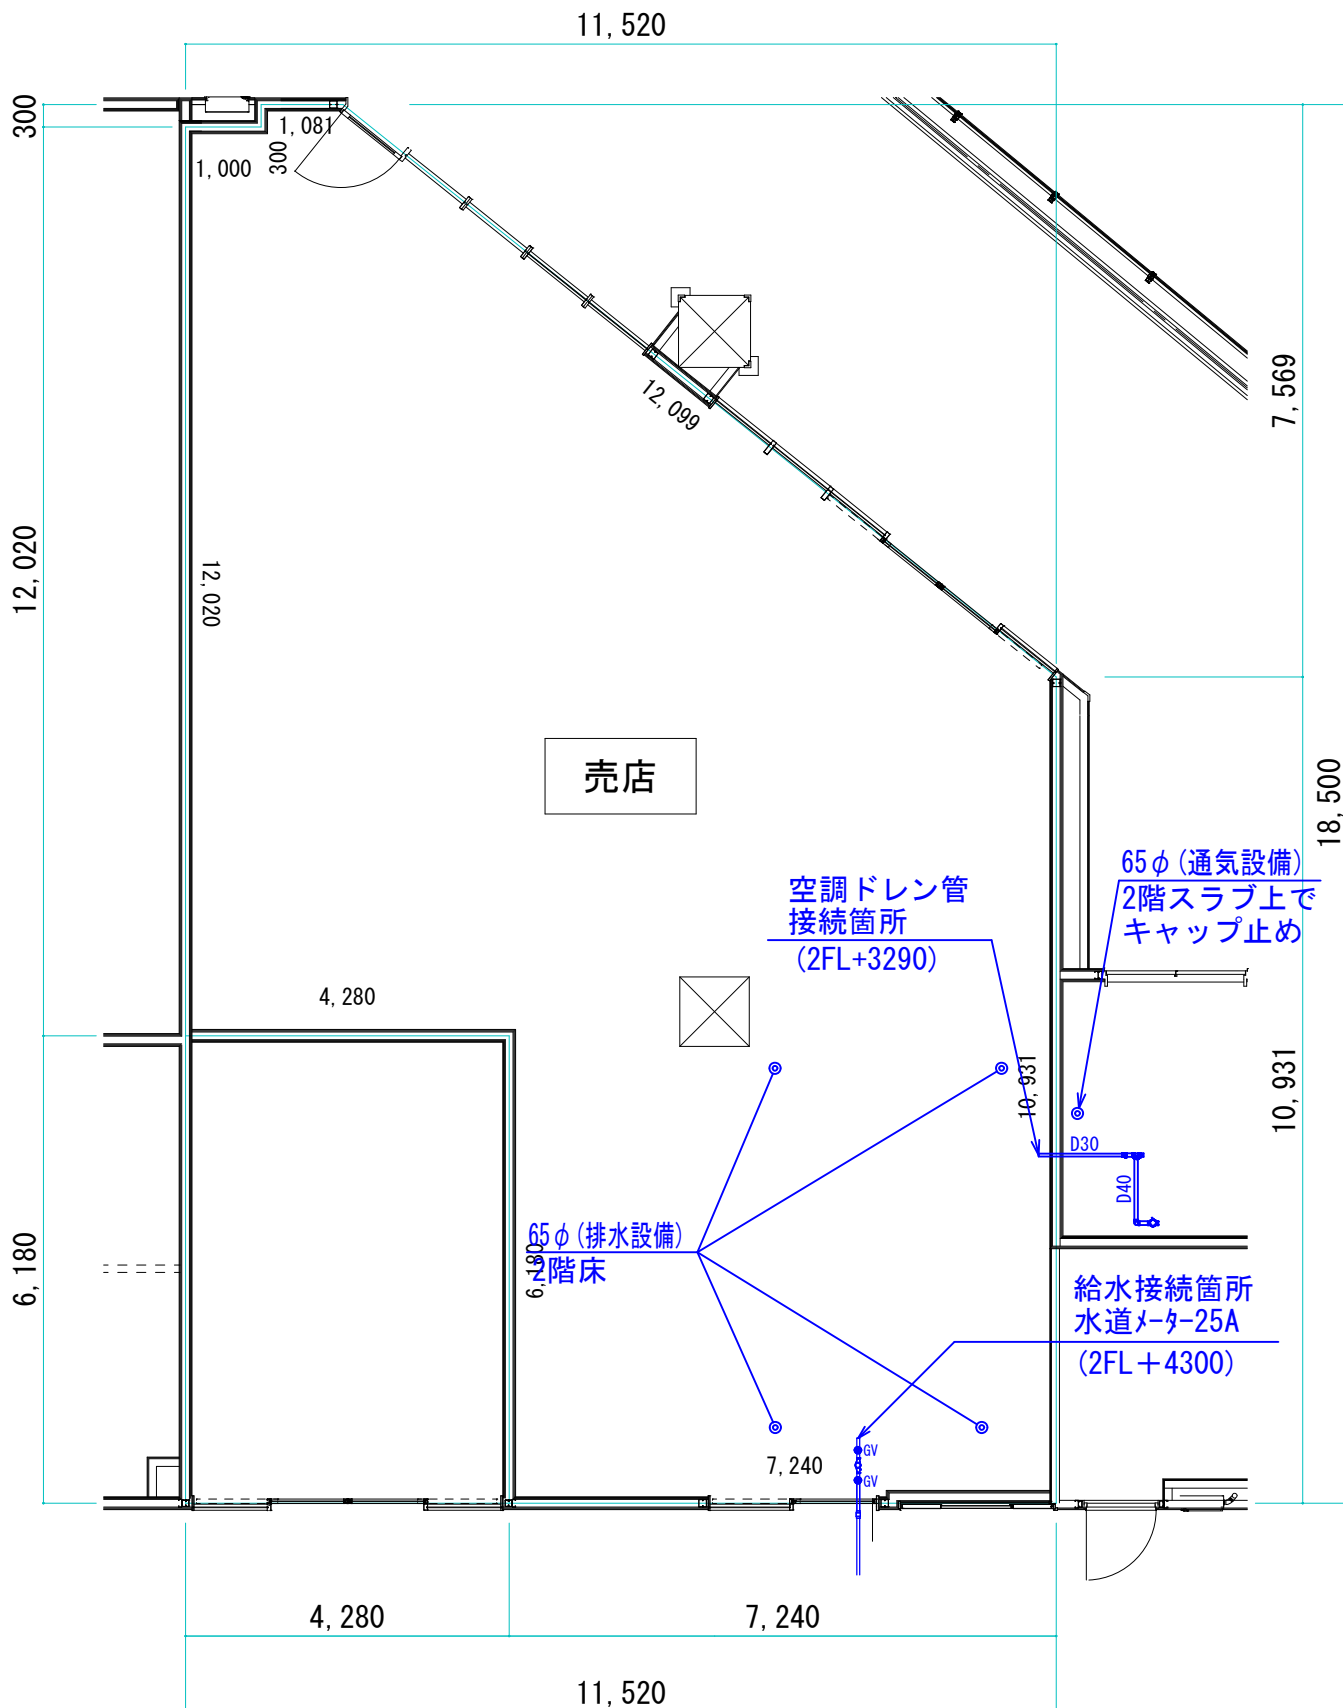

電気設備

A 4 (1 : 1 0 0)

